



2 X 13A Sockets

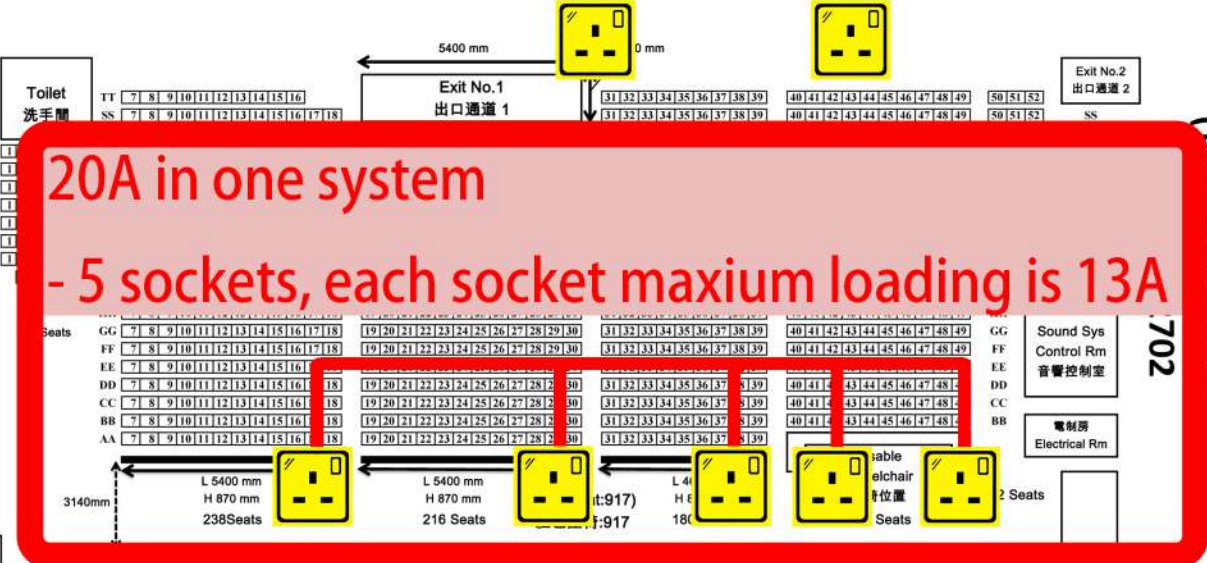


13A Sockets

13A Sockets

Arena


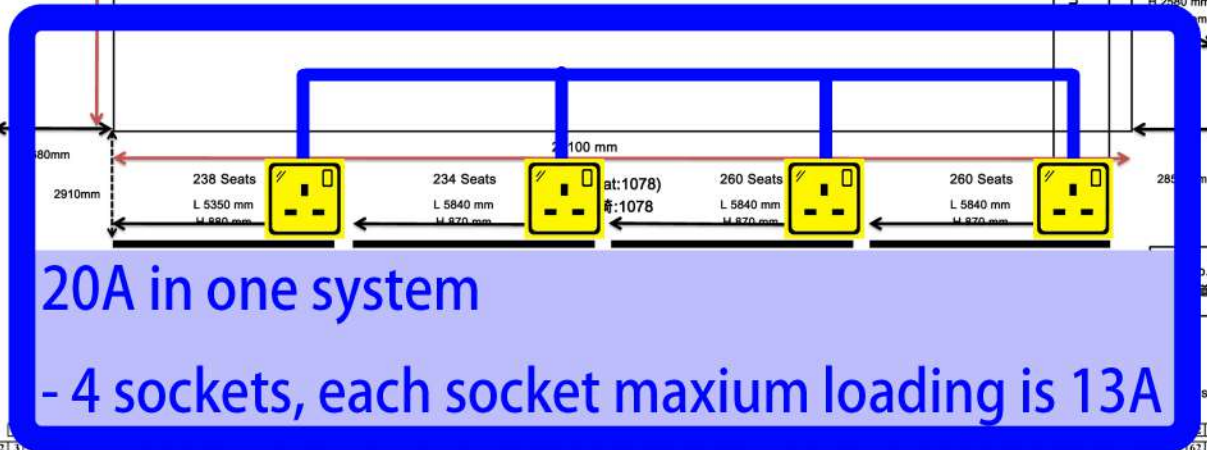


4 X 13A Sockets

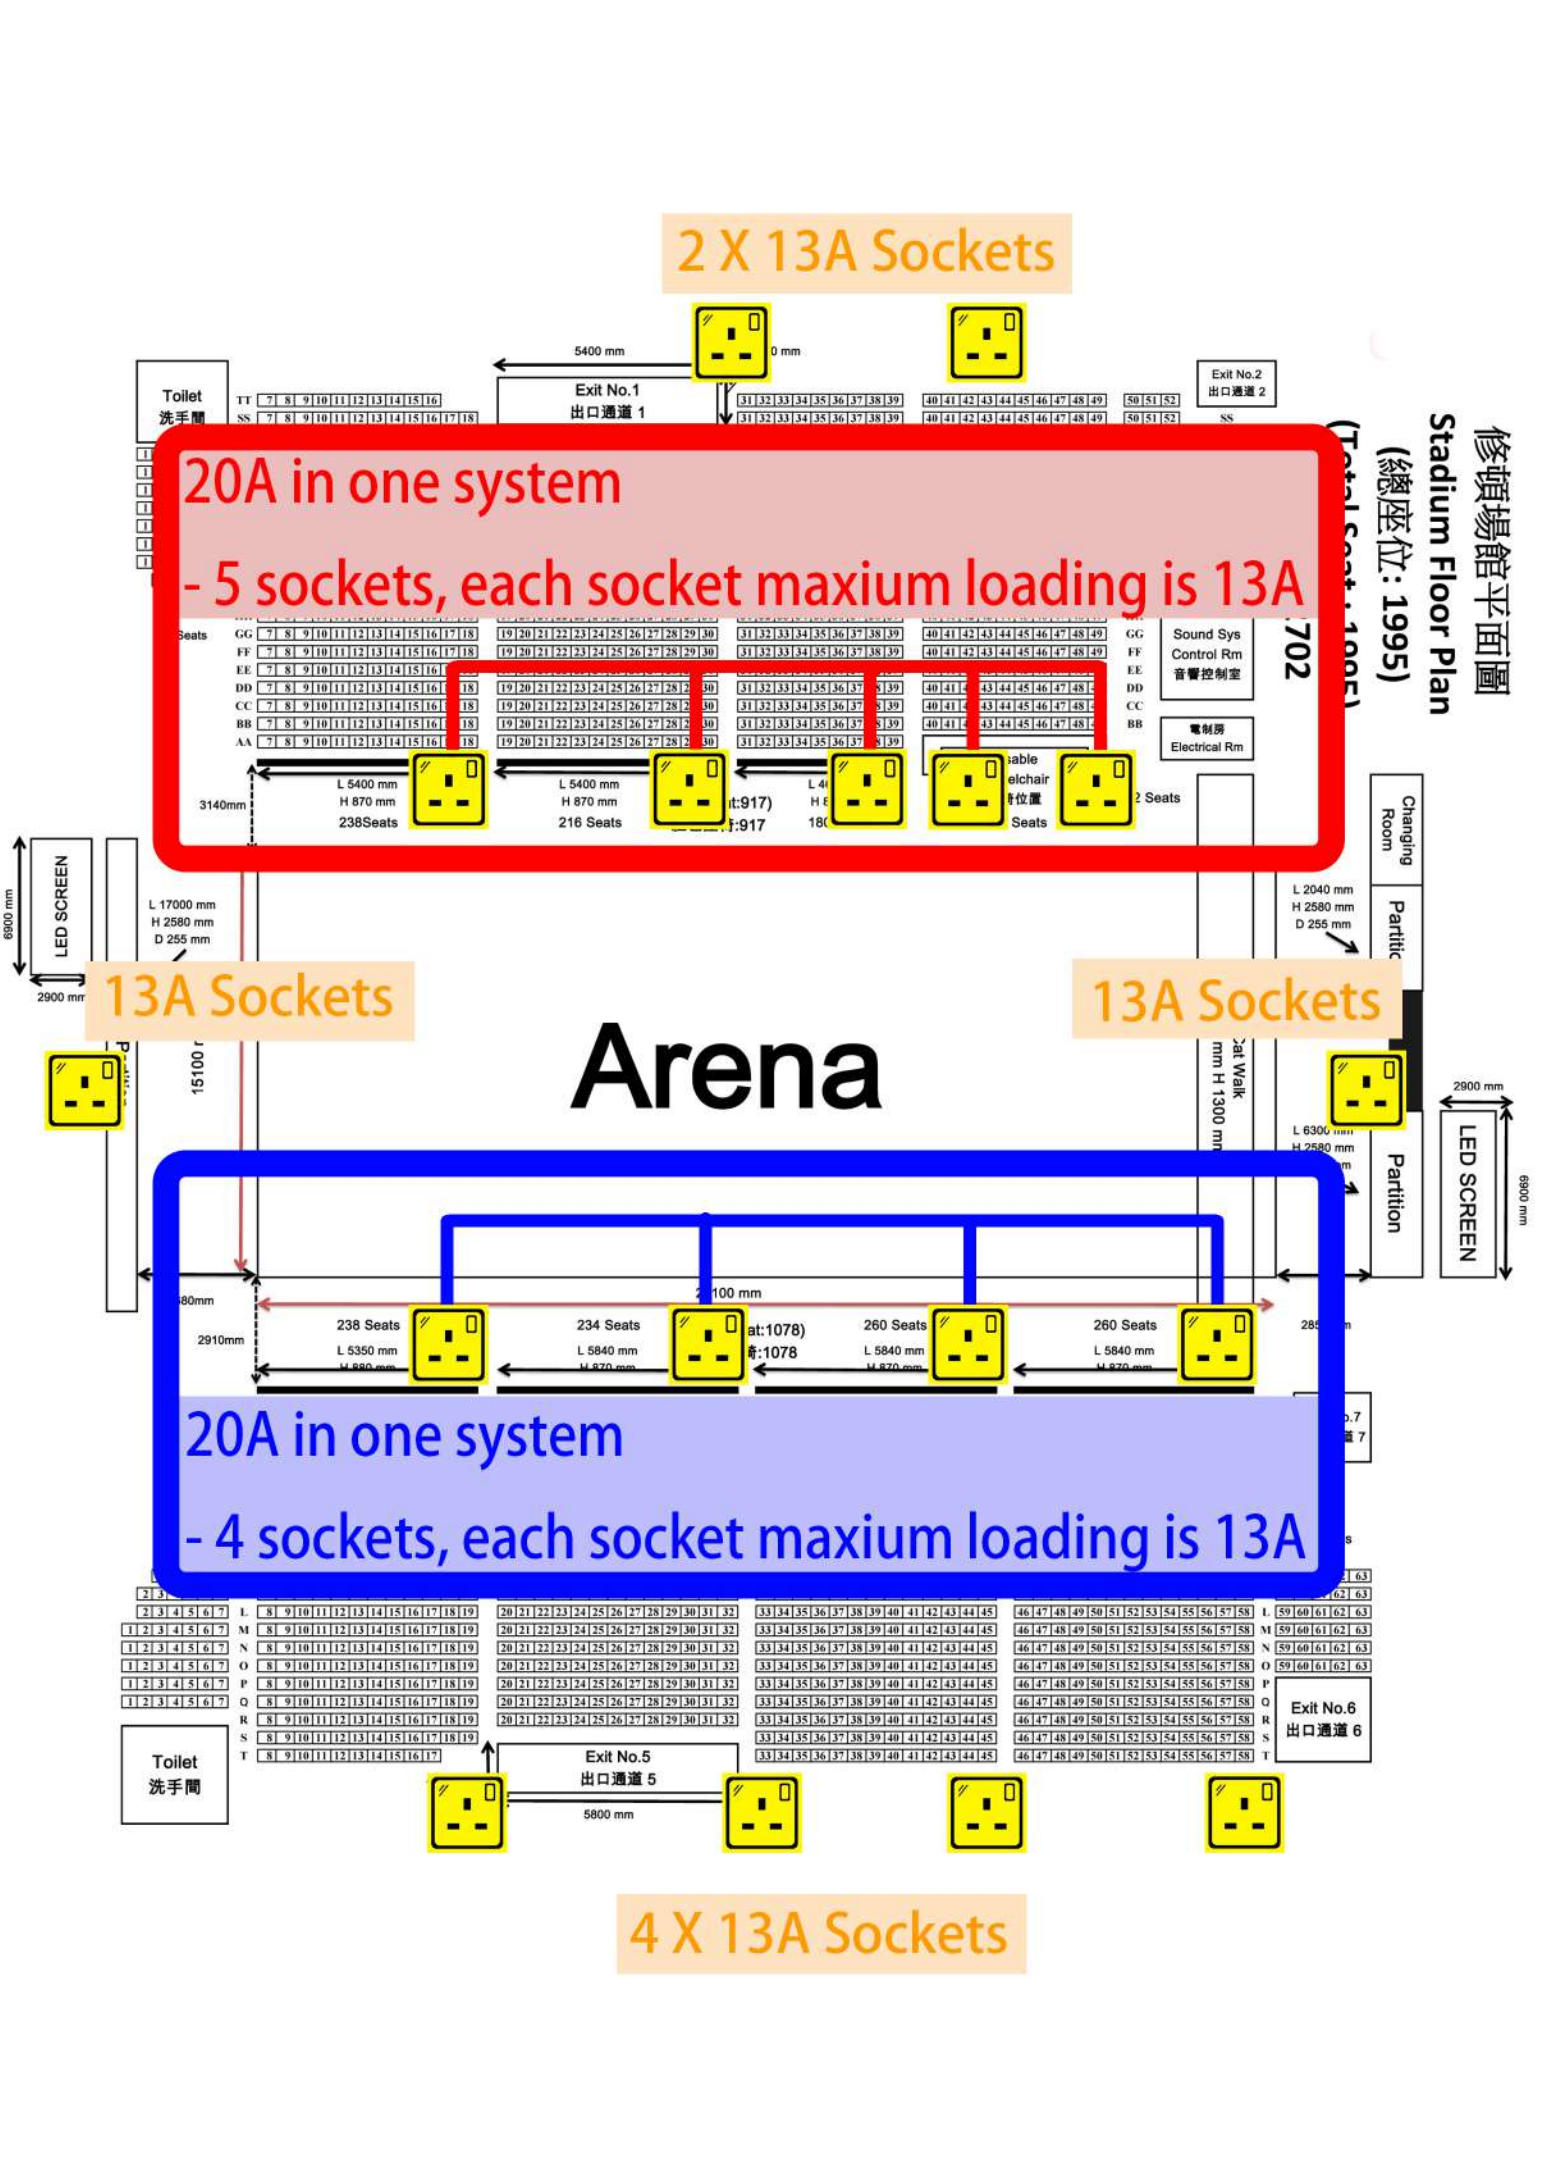

修頓場館平面圖 Stadium Floor Plan (總座位: 1995)

(Total Seat : 1995)
Tel: 2834 2702

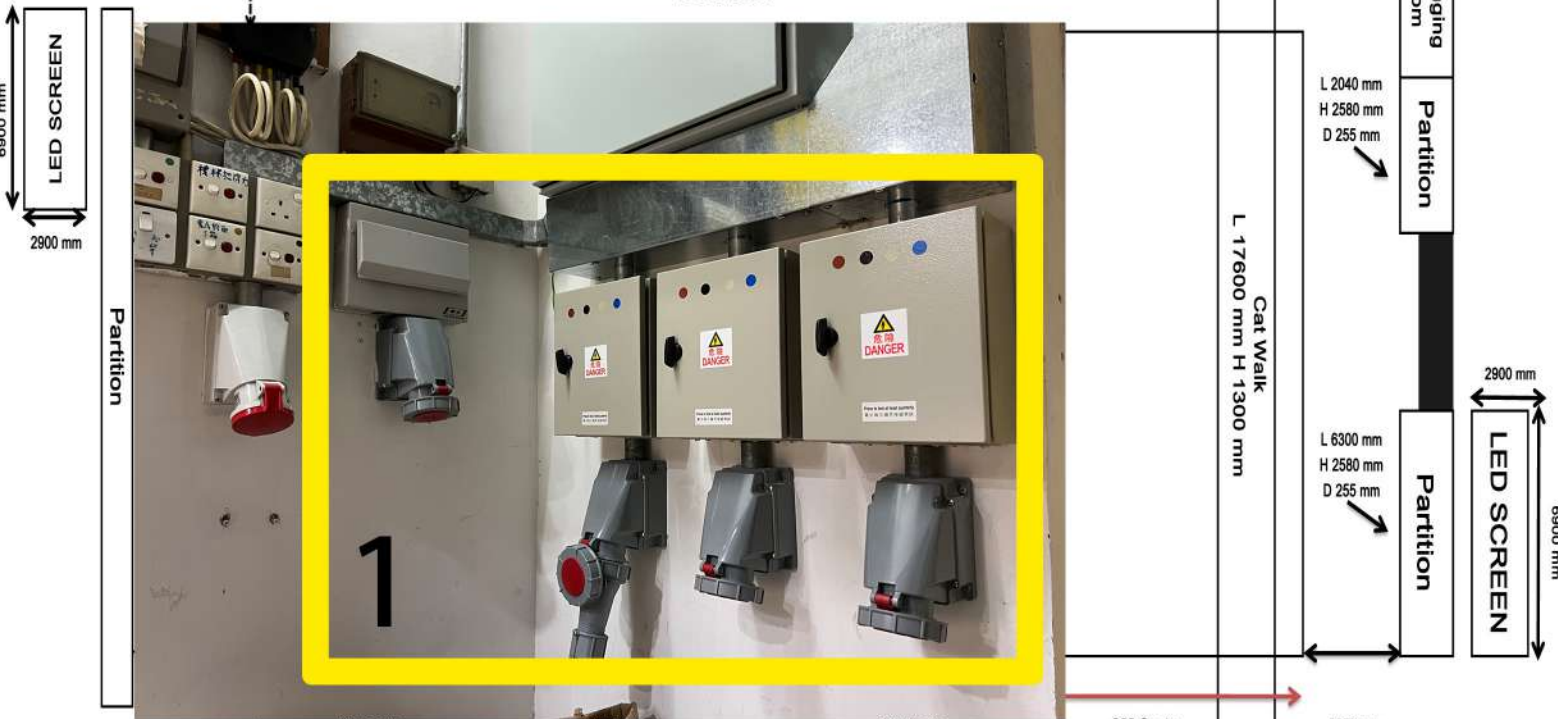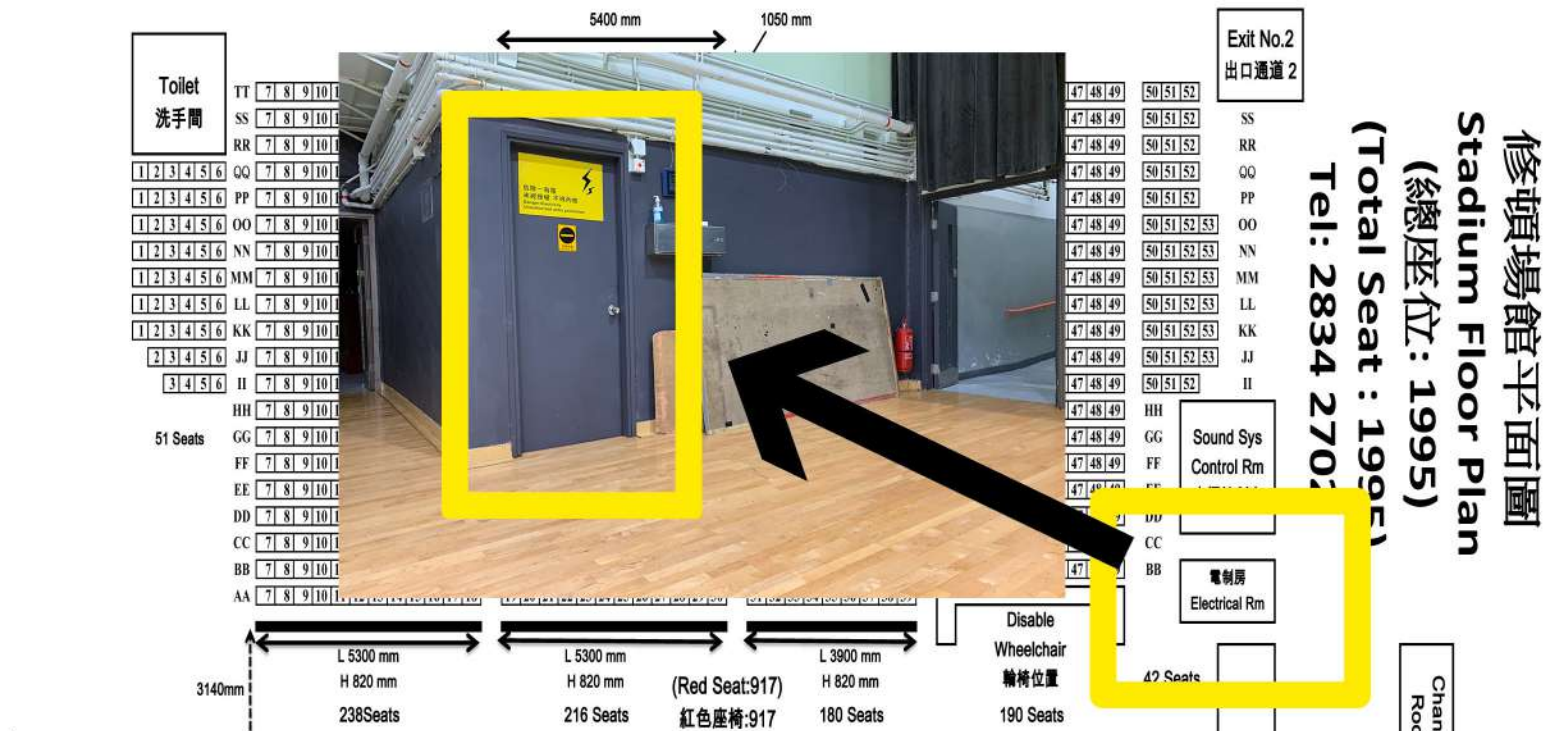

Extra Power Supply:
1. 4 set of 60A three-phase
(need to plug your own
Electric box)

